



DRIVEWAYS SHALL BE A MINIMUM OF 20 FEET FROM INTERSECTING LOCAL STREETS AND 50 FEET FROM INTERSECTING COLLECTOR STREETS

SIGHT TRIANGLES: SPECIAL CONDITIONS WILL BE REQUIRED FOR DRIVEWAYS NEAR CURVES, FENCES, INTERSECTIONS, OR ANY OTHER VISUAL OBSTRUCTIONS

A ROCK DRIVEWAY CAN BE APPROVED IF A DRIVEWAY DOES NOT CURRENTLY EXIST, OR IF AN EXISTING ROCK DRIVEWAY IS BEING REPLACED. HOWEVER, AN EXISTING ASPHALT OR CONCRETE DRIVEWAY SHALL NOT BE REPLACED WITH ROCK. AN INSPECTION IS REQUIRED WHEN THE DRIVEWAY IS SET UP AND READY FOR THE MATERIAL SELECTED, BUT NOT YET REPLACED.

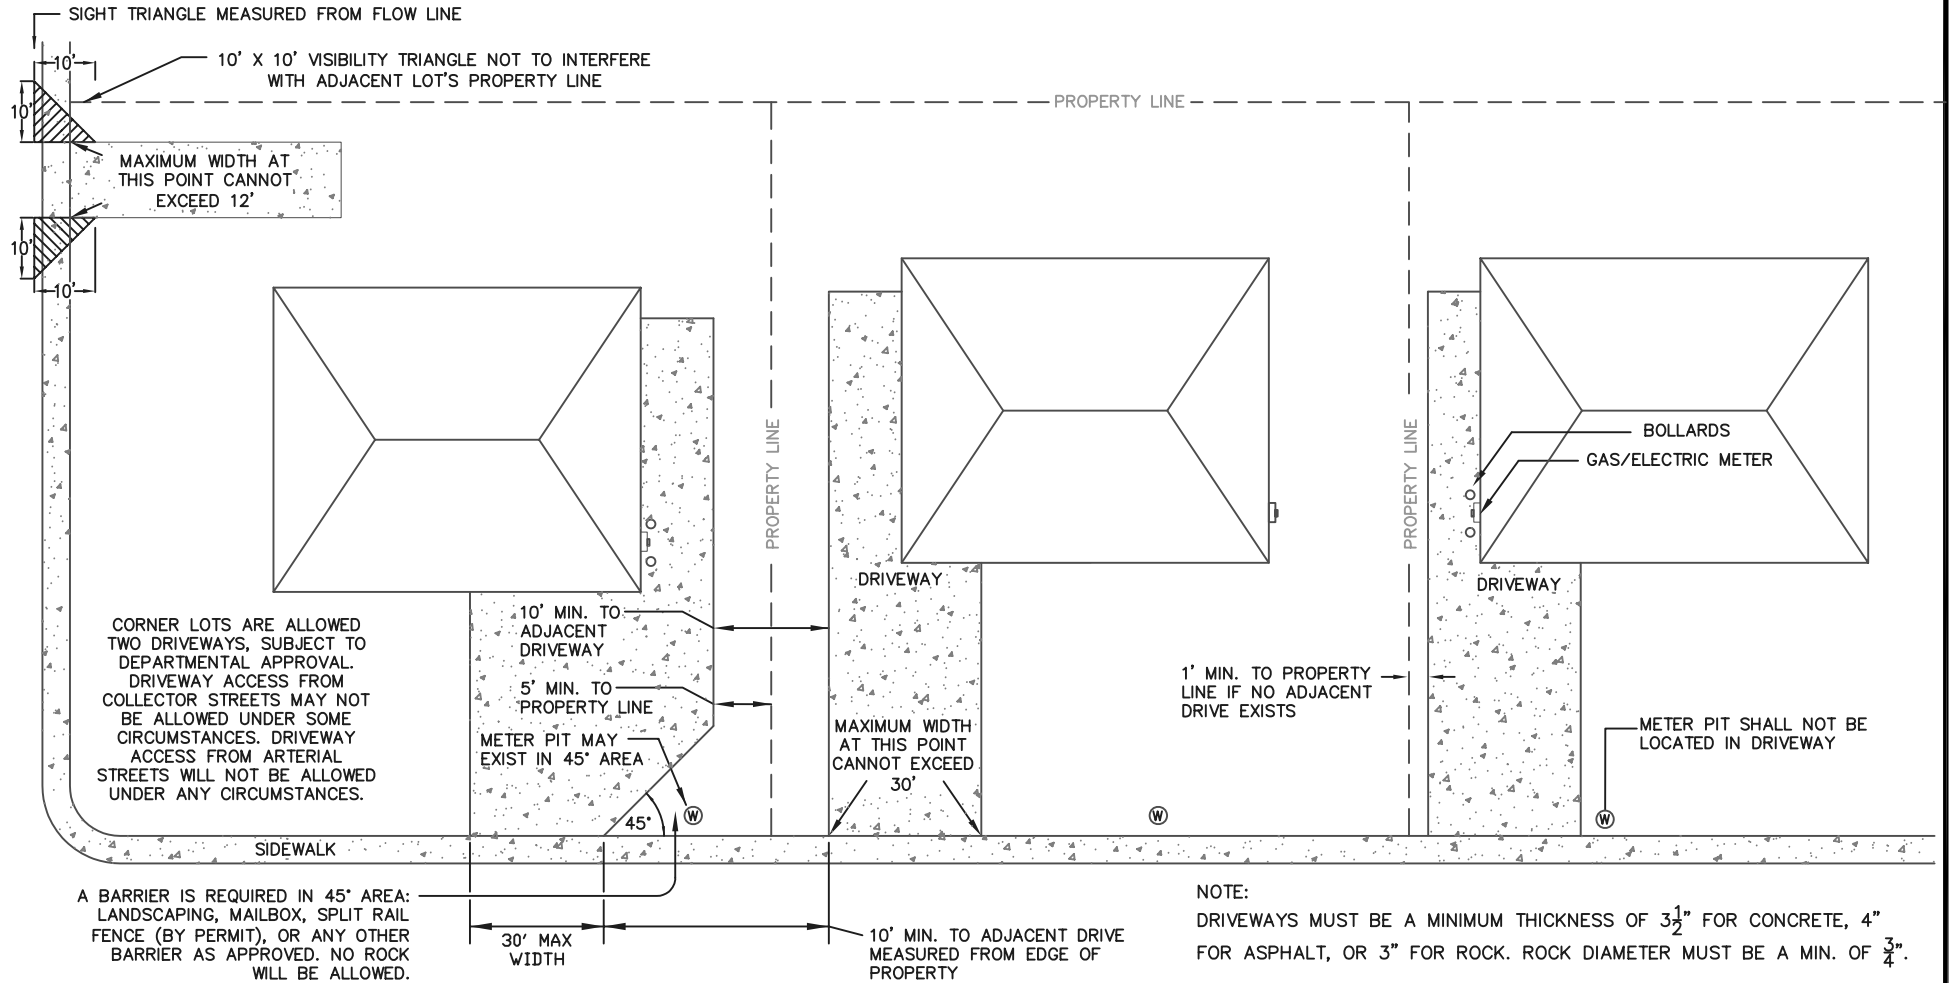

N.T.S.

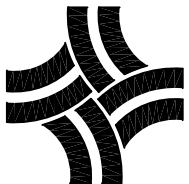

CITY OF THORNTON, COLORADO  
RESIDENTIAL DRIVEWAYS

ISSUED:  
MAY 2004

DRAWN BY:  
AB